


Stonset Grout (pitched to specification)

Stonhard Overlayment

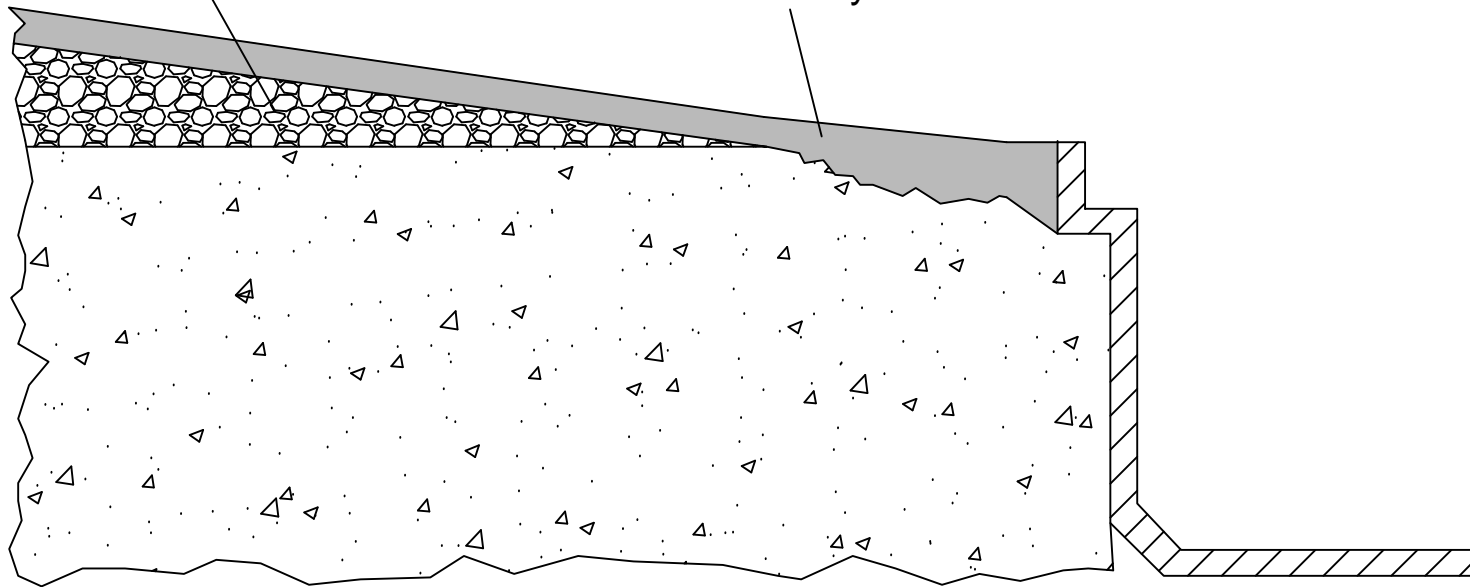

Architectural Detail

Drain Detail
Pre-Fabricated Trench Drain

STONHARD
1000 East Park Avenue

Maple Shade

New Jersey 08052

Scale:
NTS

Date:
06/21/2011

Drawing no.:
DRN.010

Drawn by:
KMB